


Broyttur býarplanur fyri Syðrugøtu

Útskriva 26-09-2023

Powered by Munin

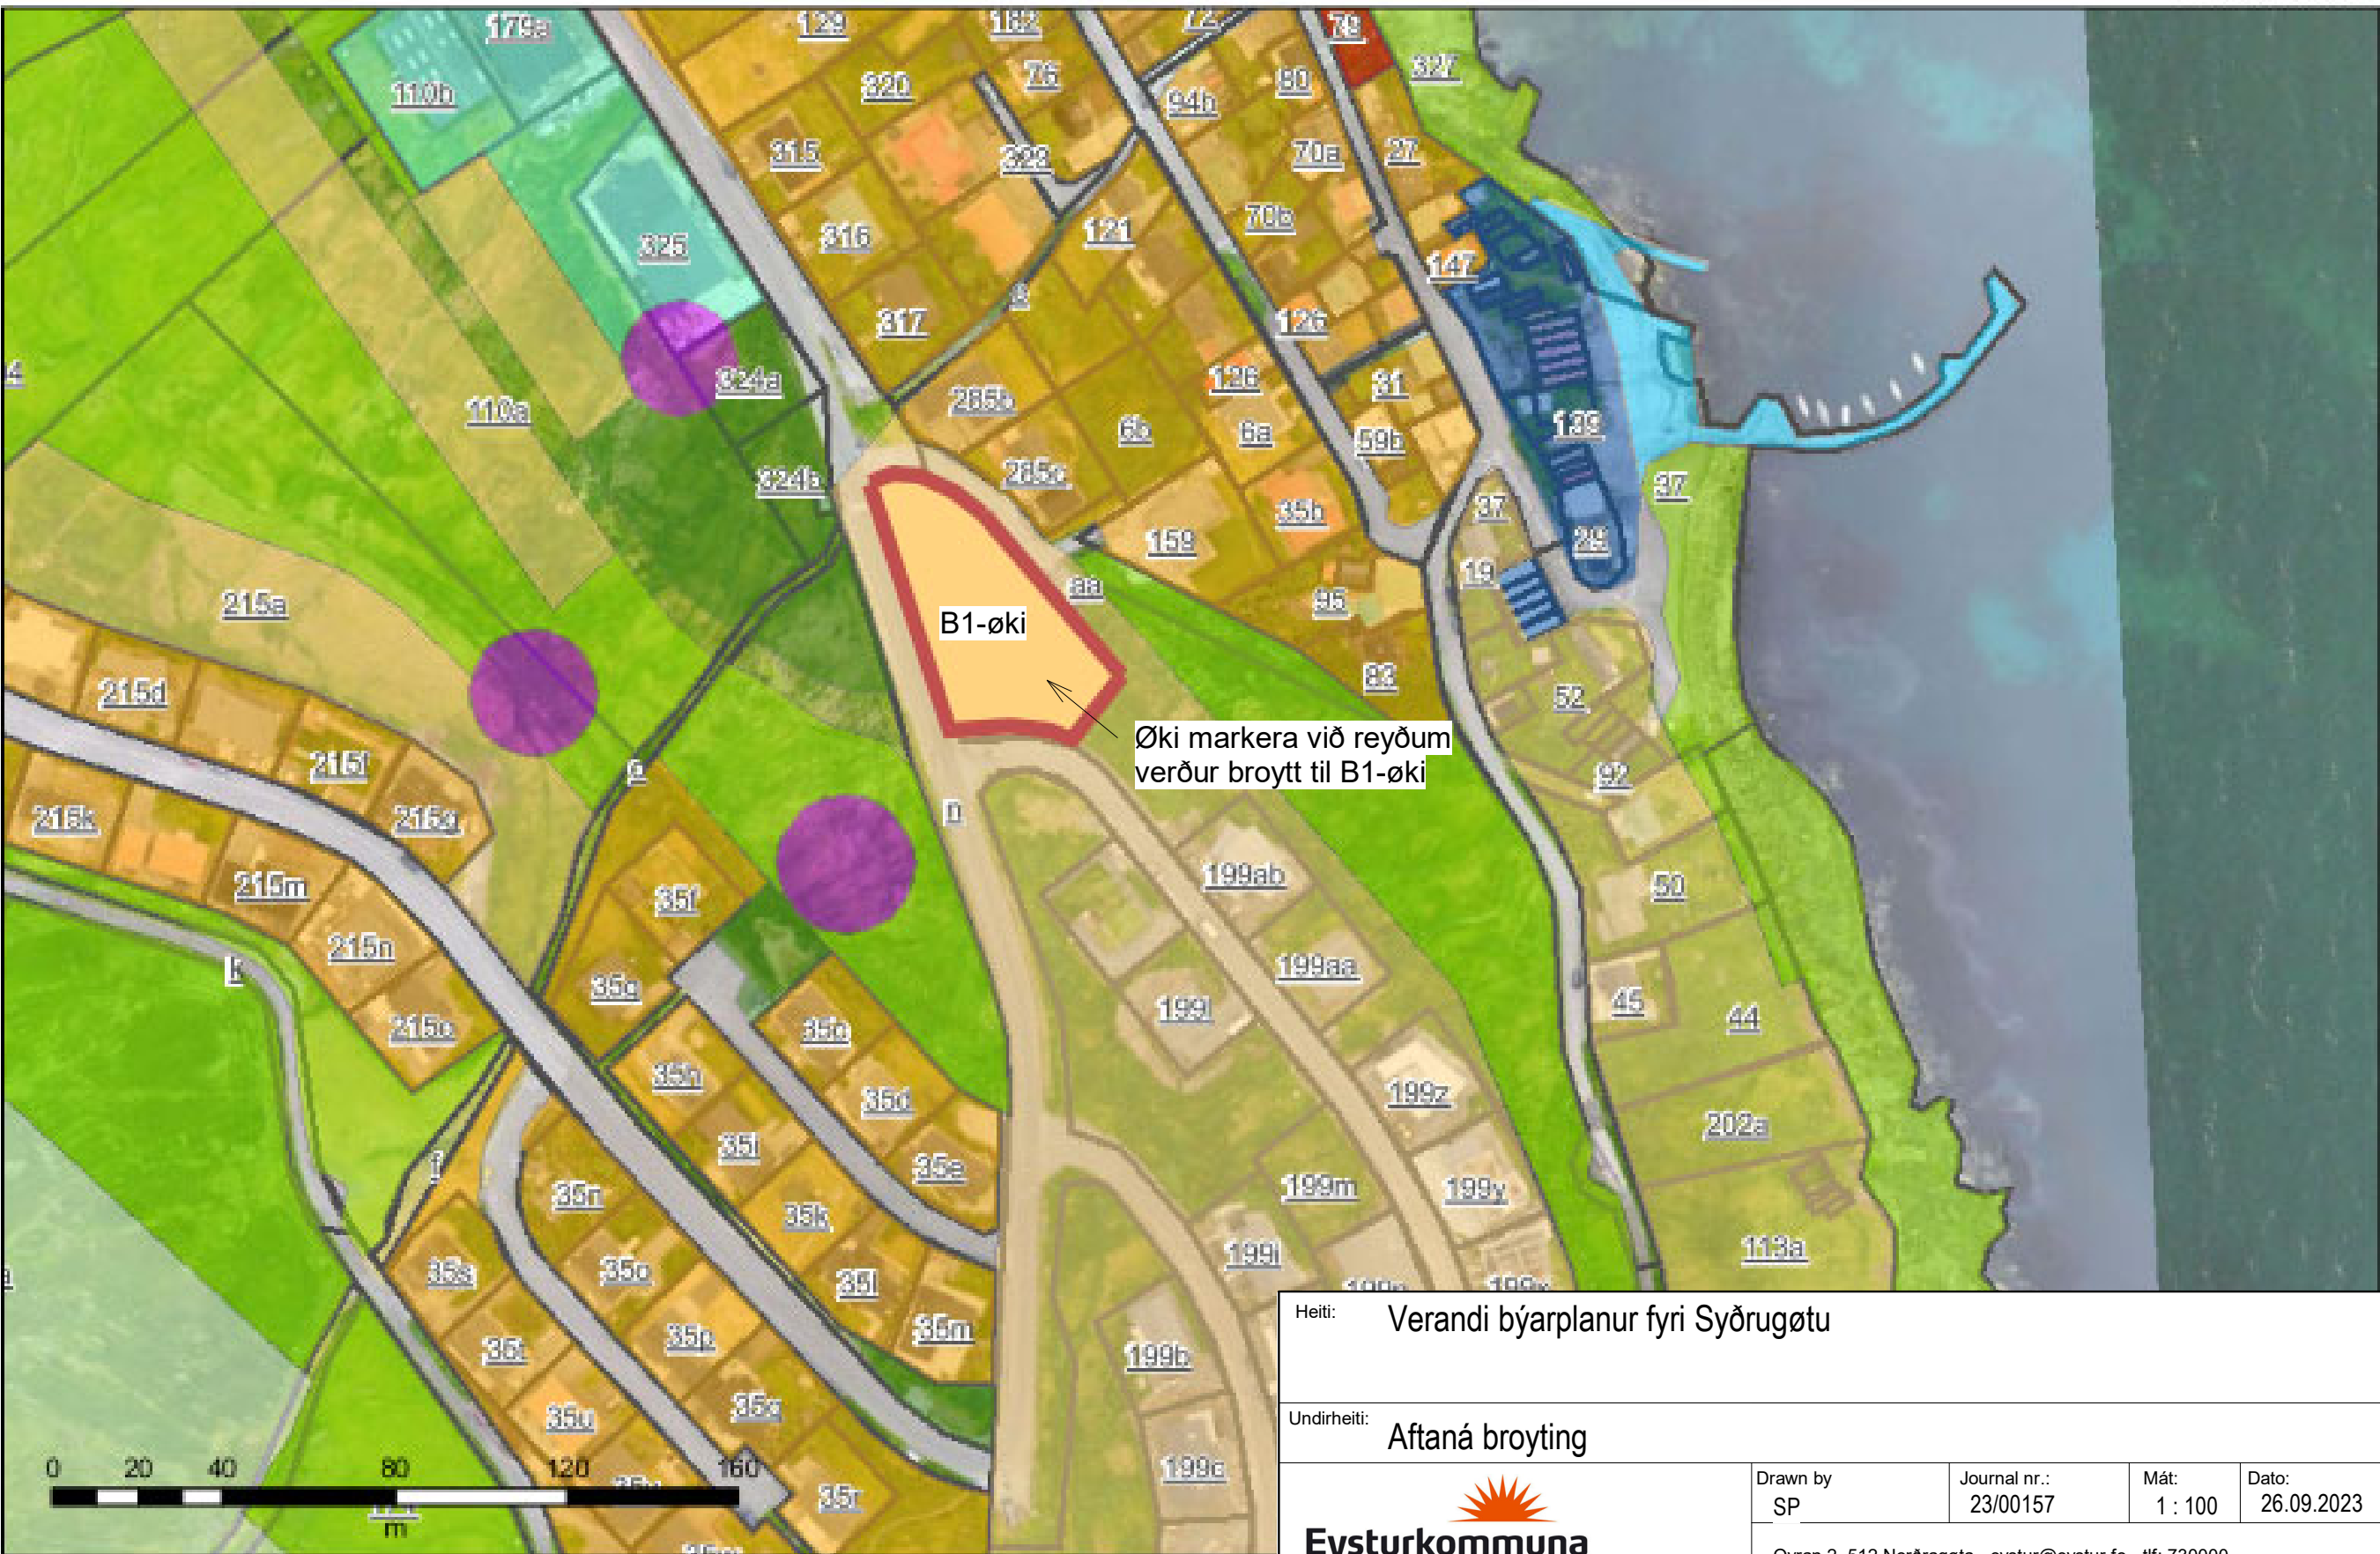

Heiti: Verandi býarplanur fyri Syðrugøtu				
Undirheiti: Aftaná broyting				
 Eysturkommuna	Drawn by SP	Journal nr.: 23/00157	Mát: 1 : 100	Dato: 26.09.2023
	Oyran 2, 512 Norðragøta - eystur@eystur.fo - tlf: 730000			